



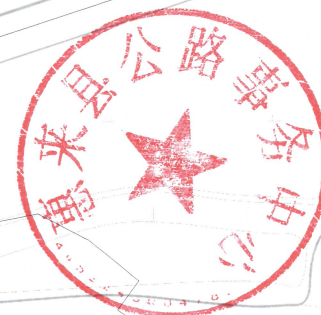

序号	X	Y	序号	X	Y	序号	X	Y
1	2541809.844	39417231.313	21	2541798.056	39417281.007	41	2541786.703	39417297.475
2	2541798.417	39417247.888	22	2541797.481	39417281.831	42	2541786.135	39417298.298
3	2541815.302	39417259.529	23	2541796.921	39417282.654	43	2541785.647	39417299.047
4	2541812.387	39417263.589	24	2541796.353	39417283.478	44	2541782.932	39417290.758
5	2541810.671	39417266.004	25	2541795.785	39417284.301	45	2541770.425	39417292.760
6	2541806.571	39417268.657	26	2541795.218	39417285.124	46	2541769.098	39417248.728
7	2541806.003	39417269.480	27	2541794.650	39417285.948	47	2541771.631	39417245.054
8	2541805.435	39417270.304	28	2541794.082	39417286.771	48	2541772.336	39417244.031
9	2541804.868	39417271.127	29	2541793.515	39417287.594	49	2541773.579	39417242.228
10	2541804.300	39417271.950	30	2541792.947	39417288.418	50	2541774.688	39417240.359
11	2541803.732	39417272.774	31	2541792.379	39417289.241	51	2541776.301	39417238.280
12	2541803.165	39417273.597	32	2541791.812	39417290.065	52	2541778.443	39417235.174
13	2541802.597	39417274.420	33	2541791.244	39417290.888	53	2541782.483	39417229.314
14	2541802.029	39417275.244	34	2541790.676	39417291.711	54	2541780.216	39417223.078
15	2541801.462	39417276.067	35	2541790.109	39417292.535	55	2541783.560	39417218.063
16	2541800.894	39417276.891	36	2541789.541	39417293.358	56	2541784.317	39417216.925
17	2541800.327	39417277.714	37	2541788.973	39417294.181	57	2541785.812	39417214.745
18	2541799.759	39417278.537	38	2541788.406	39417295.005	1	2541809.844	39417231.313
19	2541799.191	39417279.361	39	2541787.838	39417295.828			
20	2541798.624	39417280.184	40	2541787.271	39417296.651			

- 1、本图坐标系为国家大地2000坐标；平面比例为1:1000。
- 2、地块一用地面积0.1967公顷；
- 3、用地性质为公路用地；
- 4、——项目用地红线。
- 5、① 用地红线坐标点编号。

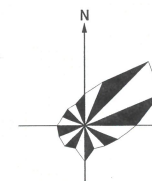


单位名称:	广东省交通规划设计研究院集团股份有限公司		
业务范围:	市政行业(排水工程、道路工程、桥梁工程、城市隧道工程)甲级、建筑行业建筑工程甲级、风景园林工程设计专项甲级		
资质证书编号:	A244004396	姓名:	陈金晖
有效期:	2026年07月19日	日期:	
作效:	2026年07月19日	图号:	

道路平面设计图(溪西镇下穿)

设计	罗庚鑫	罗庚鑫	专业负责
复核	洪培特	洪培特	项目负责人


机电
景观
交通
建筑
结构
桥梁
隧道
道路
管线
会签

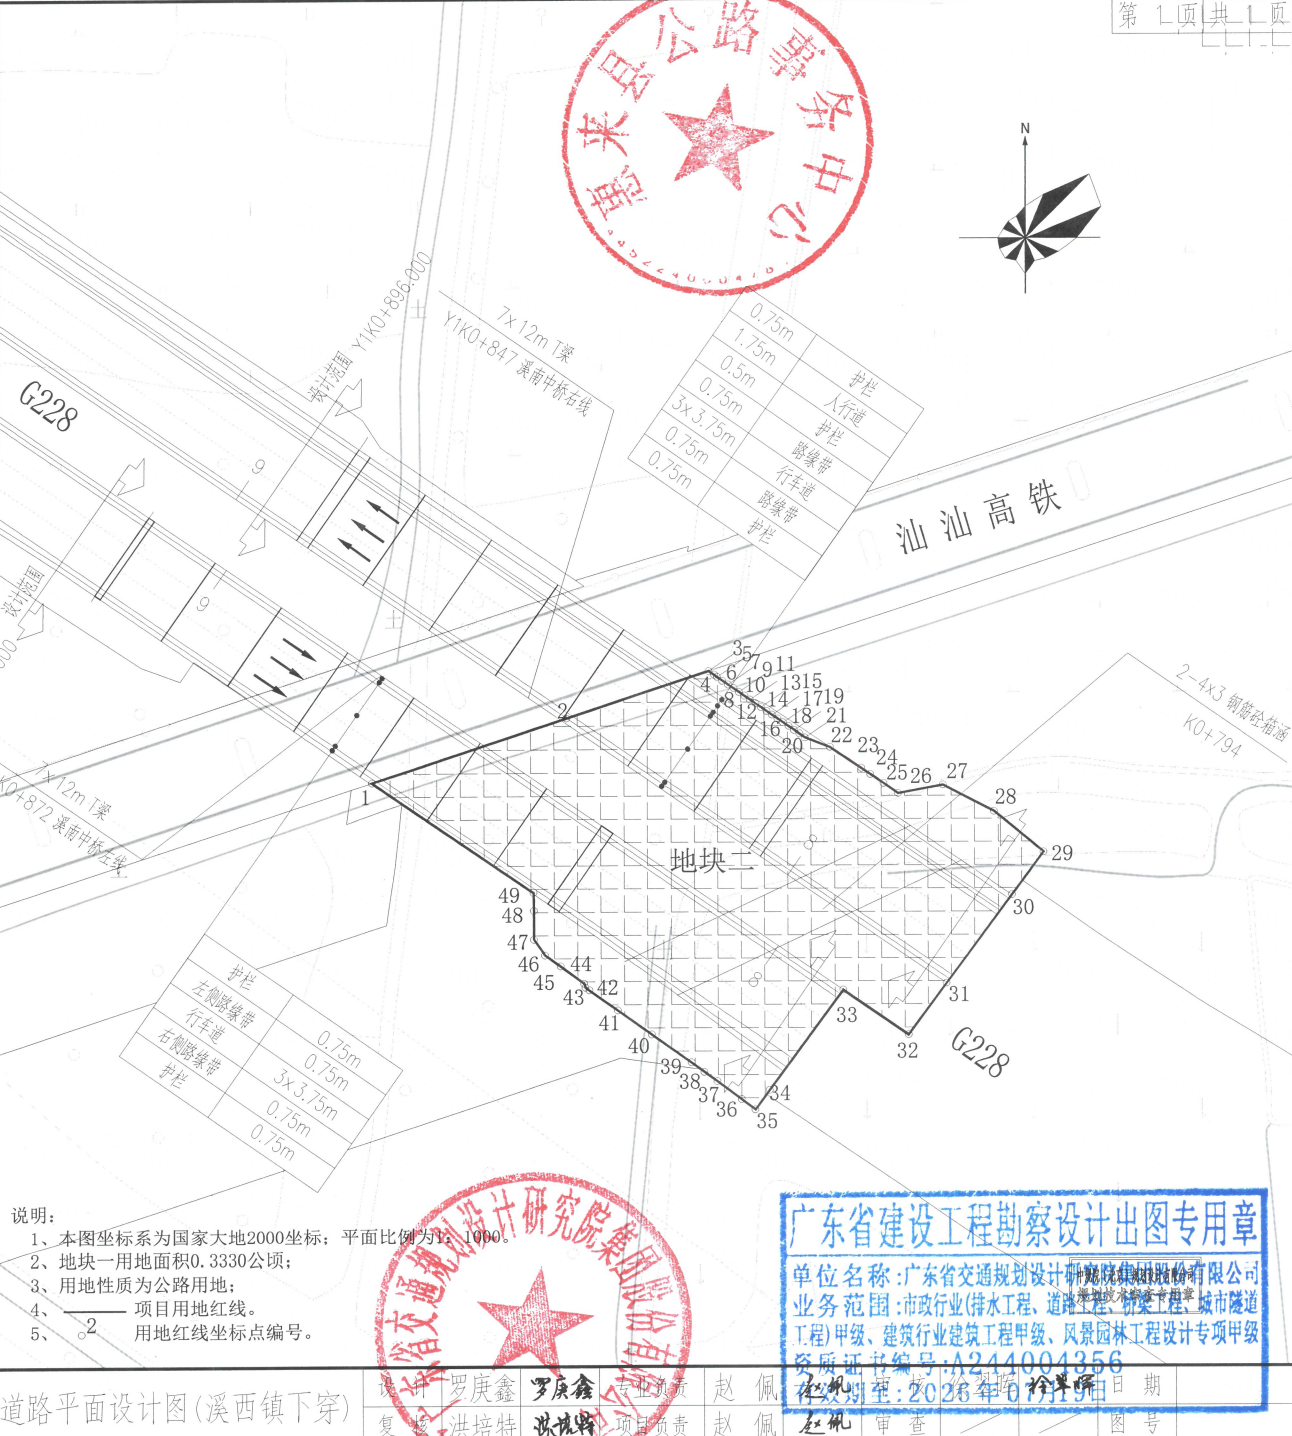

地块二用地红线各点坐标表

点号	X	Y	点号	X	Y	点号	X	Y
1	2541756.271	39417267.334	18	2541764.564	39417329.586	34	2541709.940	39417326.623
2	2541765.833	39417296.386	19	2541763.997	39417330.410	35	2541707.043	39417324.486
3	2541772.820	39417317.612	20	2541763.429	39417331.233	36	2541708.574	39417322.410
4	2541772.512	39417318.059	21	2541762.862	39417332.056	37	2541711.266	39417318.759
5	2541771.944	39417318.882	22	2541761.432	39417335.751	38	2541712.671	39417316.855
6	2541771.376	39417319.706	23	2541758.295	39417340.452	39	2541714.076	39417314.928
7	2541770.809	39417320.529	24	2541758.280	39417340.474	40	2541718.268	39417309.048
8	2541770.241	39417321.353	25	2541757.389	39417341.792	41	2541721.894	39417303.962
9	2541769.673	39417322.176	26	2541756.034	39417343.771	42	2541724.935	39417299.696
10	2541769.106	39417322.999	27	2541754.527	39417345.925	43	2541725.341	39417299.127
11	2541768.538	39417323.823	28	2541755.789	39417352.616	44	2541725.948	39417298.934
12	2541767.970	39417324.646	29	2541751.799	39417360.264	45	2541728.570	39417295.428
13	2541767.403	39417325.469	30	2541745.629	39417367.653	46	2541730.237	39417293.115
14	2541766.835	39417326.293	31	2541739.173	39417362.892	47	2541732.644	39417291.428
15	2541766.267	39417327.116	32	2541725.885	39417353.094	48	2541736.977	39417291.470
16	2541765.700	39417327.940	33	2541718.159	39417347.397	49	2541739.669	39417291.414
17	2541765.132	39417328.763	34	2541724.884	39417337.642	1	2541756.271	39417267.334



说明：
1、本图坐标系为国家大地2000坐标；平面比例为1:1000。
2、地块一用地面积0.3330公顷；
3、用地性质为公路用地；
4、——项目用地红线。
5、○用地红线坐标点编号。

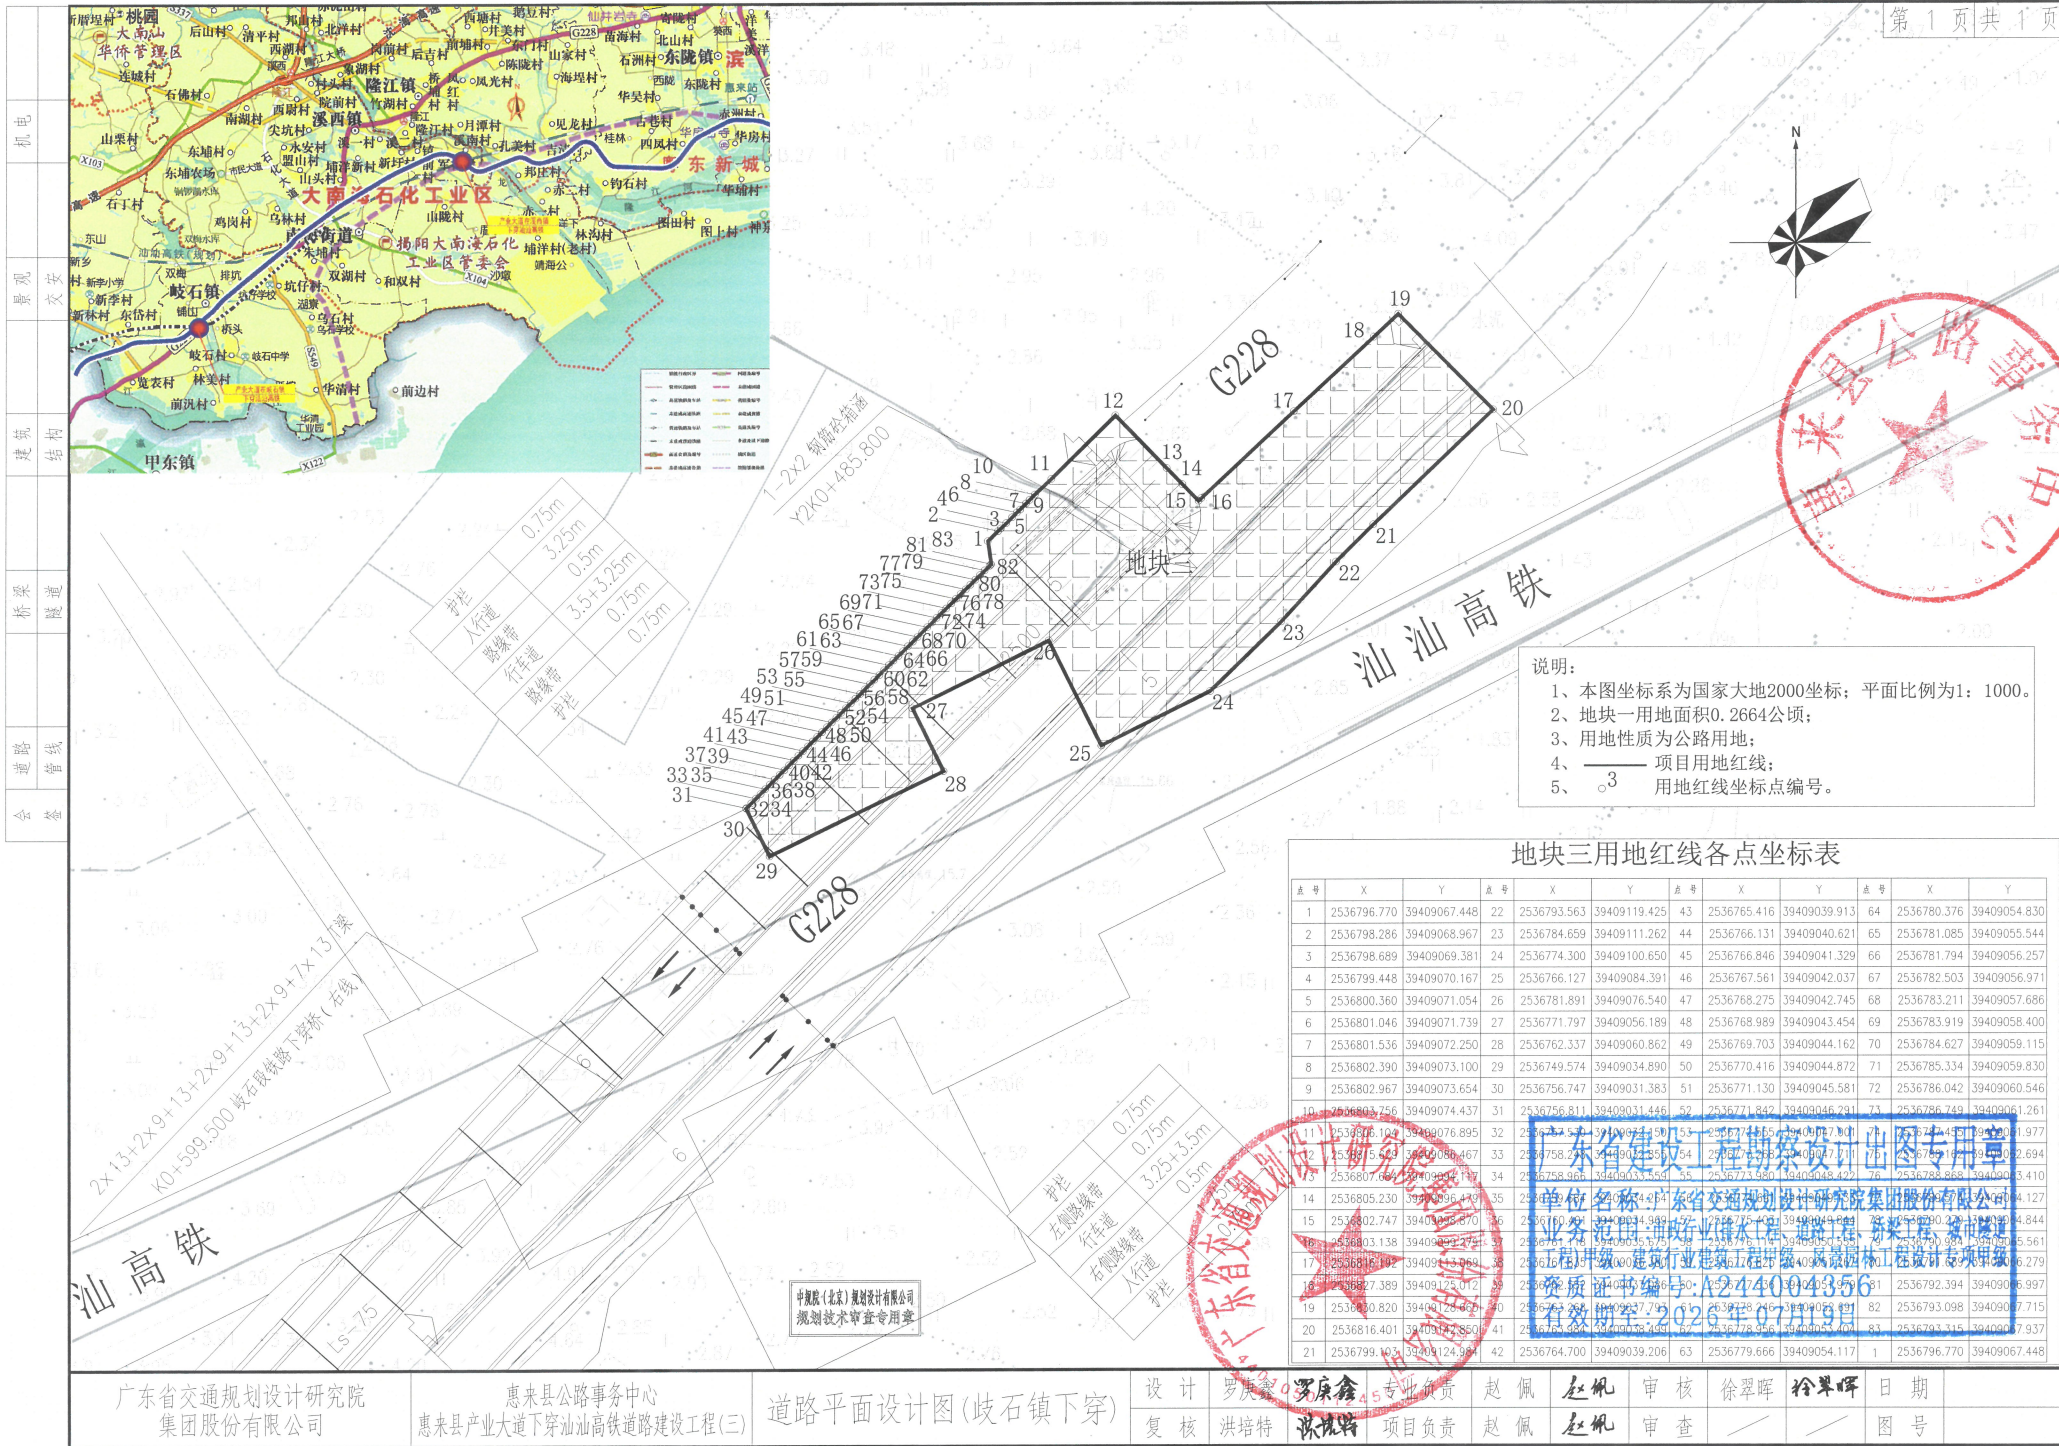

- 说明:
- 1、本图坐标系为国家大地2000坐标;平面比例为1:1000。
 - 2、地块一用地面积0.2664公顷;
 - 3、用地性质为公路用地;
 - 4、——项目用地红线;
 - 5、○³ 用地红线坐标点编号。

地块三用地红线各点坐标表

点号	X	Y	点号	X	Y	点号	X	Y	点号	X	Y
1	2536796.770	39409067.448	22	2536793.563	39409119.425	43	2536765.416	39409039.913	64	2536780.376	39409054.830
2	2536798.286	39409068.967	23	2536784.659	39409111.262	44	2536766.131	39409040.621	65	2536781.085	39409055.544
3	2536798.689	39409069.381	24	2536774.300	39409100.650	45	2536766.846	39409041.329	66	2536781.794	39409056.257
4	2536799.448	39409070.167	25	2536766.127	39409084.391	46	2536767.561	39409042.037	67	2536782.503	39409056.971
5	2536800.360	39409071.054	26	2536781.891	39409076.540	47	2536768.275	39409042.745	68	2536783.211	39409057.686
6	2536801.046	39409071.739	27	2536771.797	39409056.189	48	2536768.989	39409043.454	69	2536783.919	39409058.400
7	2536801.536	39409072.250	28	2536762.337	39409060.862	49	2536769.703	39409044.162	70	2536784.627	39409059.115
8	2536802.390	39409073.100	29	2536749.574	39409034.890	50	2536770.416	39409044.872	71	2536785.334	39409059.830
9	2536802.967	39409073.654	30	2536756.747	39409031.383	51	2536771.130	39409045.581	72	2536786.042	39409060.546
10	2536803.756	39409074.437	31	2536756.811	39409031.446	52	2536771.842	39409046.291	73	2536786.749	39409061.261
11	2536806.104	39409076.895	32	2536757.551	39409032.450	53	2536772.455	39409047.001	74	2536787.457	39409061.977
15	2536802.747	39409098.870	36	2536760.901	39409034.989	57	2536774.568	39409049.842	78	2536790.274	39409064.844
16	2536803.138	39409099.275	37	2536761.405	39409035.515	58	2536775.072	39409050.552	79	2536790.977	39409065.561

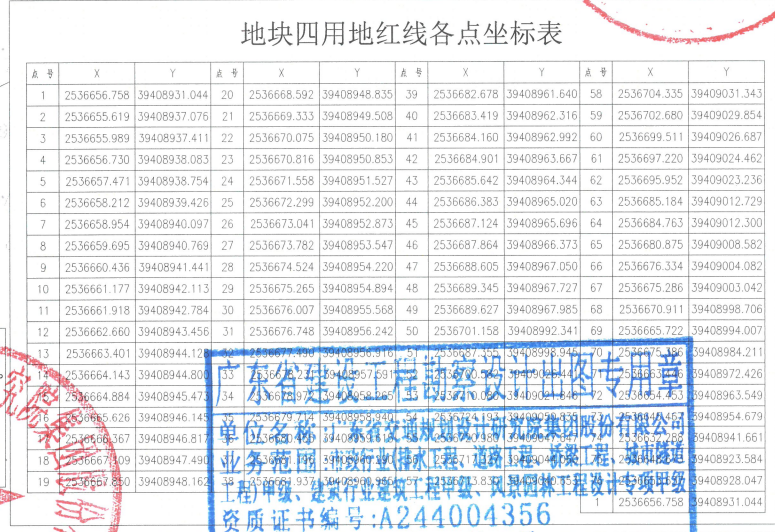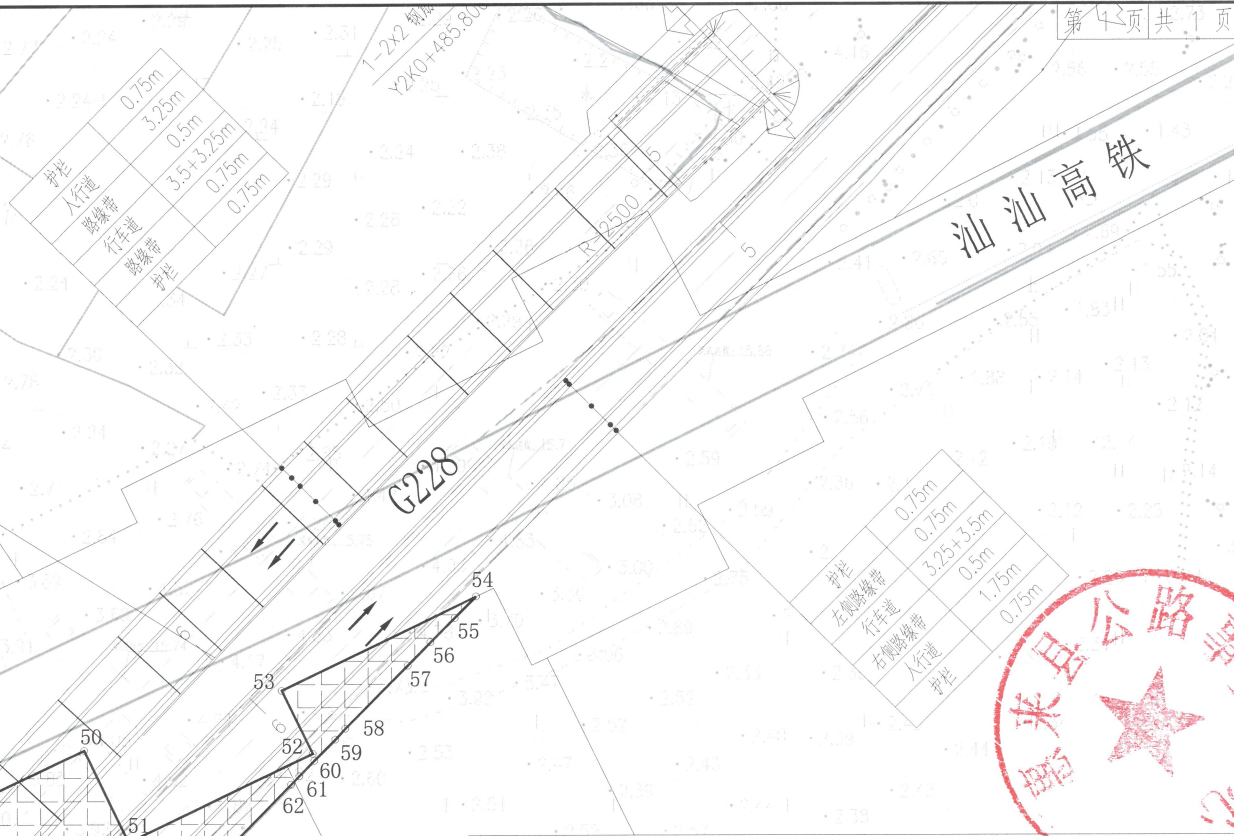

说明:

- 1、本图坐标系为国家大地2000坐标; 平面比例为1:1000。
- 2、地块一用地面积0.2300公顷;
- 3、用地性质为公路用地;
- 4、_____ 项目用地红线;
- 5、_____ 用地红线坐标点编号。

道路平面设计图(歧石镇下穿)

设计	罗庚鑫	罗庚鑫	专业负责	赵佩	赵佩	审核	徐翠晖	徐翠晖	日期	
复核	洪培特	洪培特	项目负责	赵佩	赵佩	审查	—	—	图号	